




## QUESTION 1: ANALYTICAL (CIVIL)

**Given:**


- Two views, showing some of the principal features of a house drawing.
- A table with questions which all refer to the drawings.

**Instructions:**


Complete the table by neatly printing in the answers next to the questions. [14]

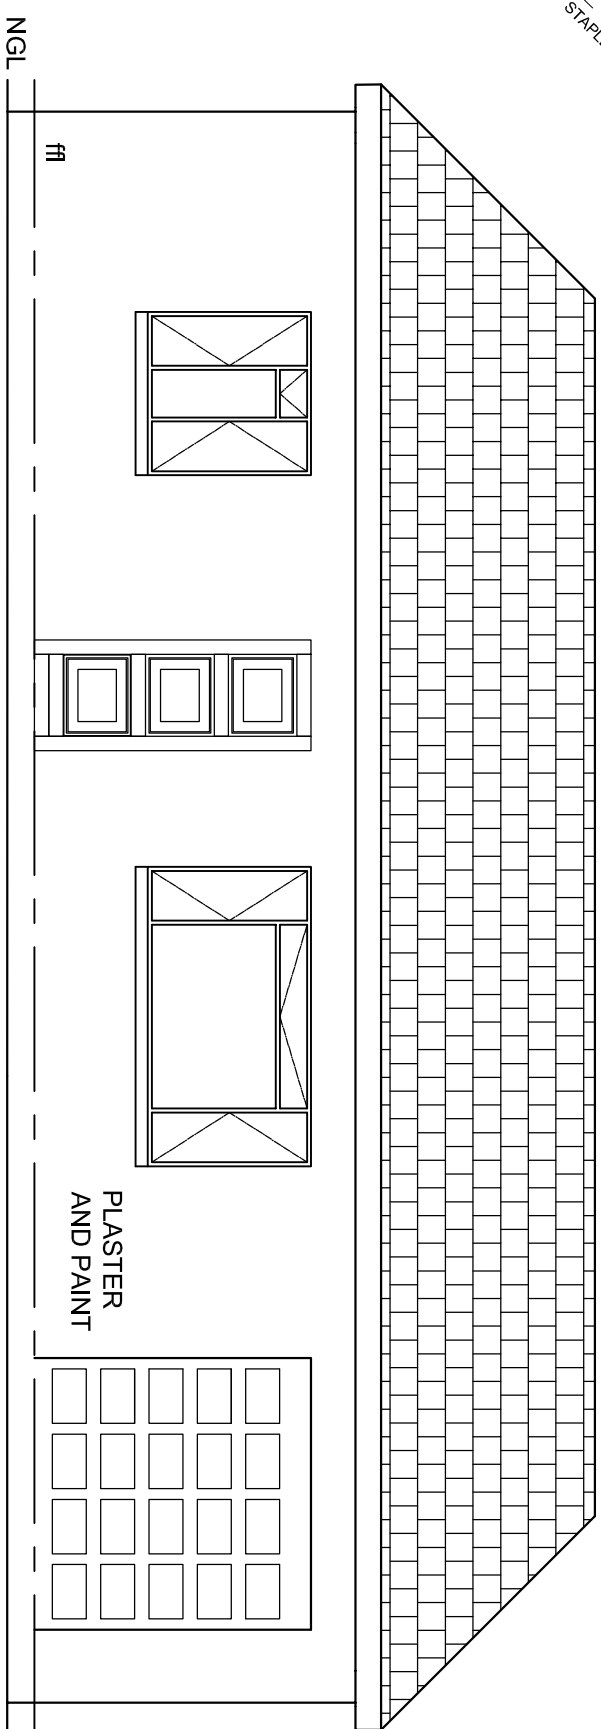

VIEW A

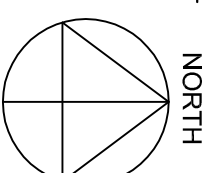

QUESTIONS		ANSWERS	
1	What does the abbreviation NGL stand for?		1
2	What is the wall finish of the outside walls?		1
3	What is the correct name for VIEW A?		1
4	In which direction does the garage window face?		1
5	What is the floor finish in the bedroom?		1
6	Identify one deliberate design error in the bathroom.		1
7	Identify a deliberate error with the plan view of the front door.		1
8	What is the purpose of the arrow in the bathroom?		1
9	What does the abbreviation BIC stand for?		1
10	Determine the inside floor area of the kitchen in square metres. Show all calculations.		3
11	Determine the perimeter of the house and garage in metres. Show all calculations.		2
TOTAL		14	

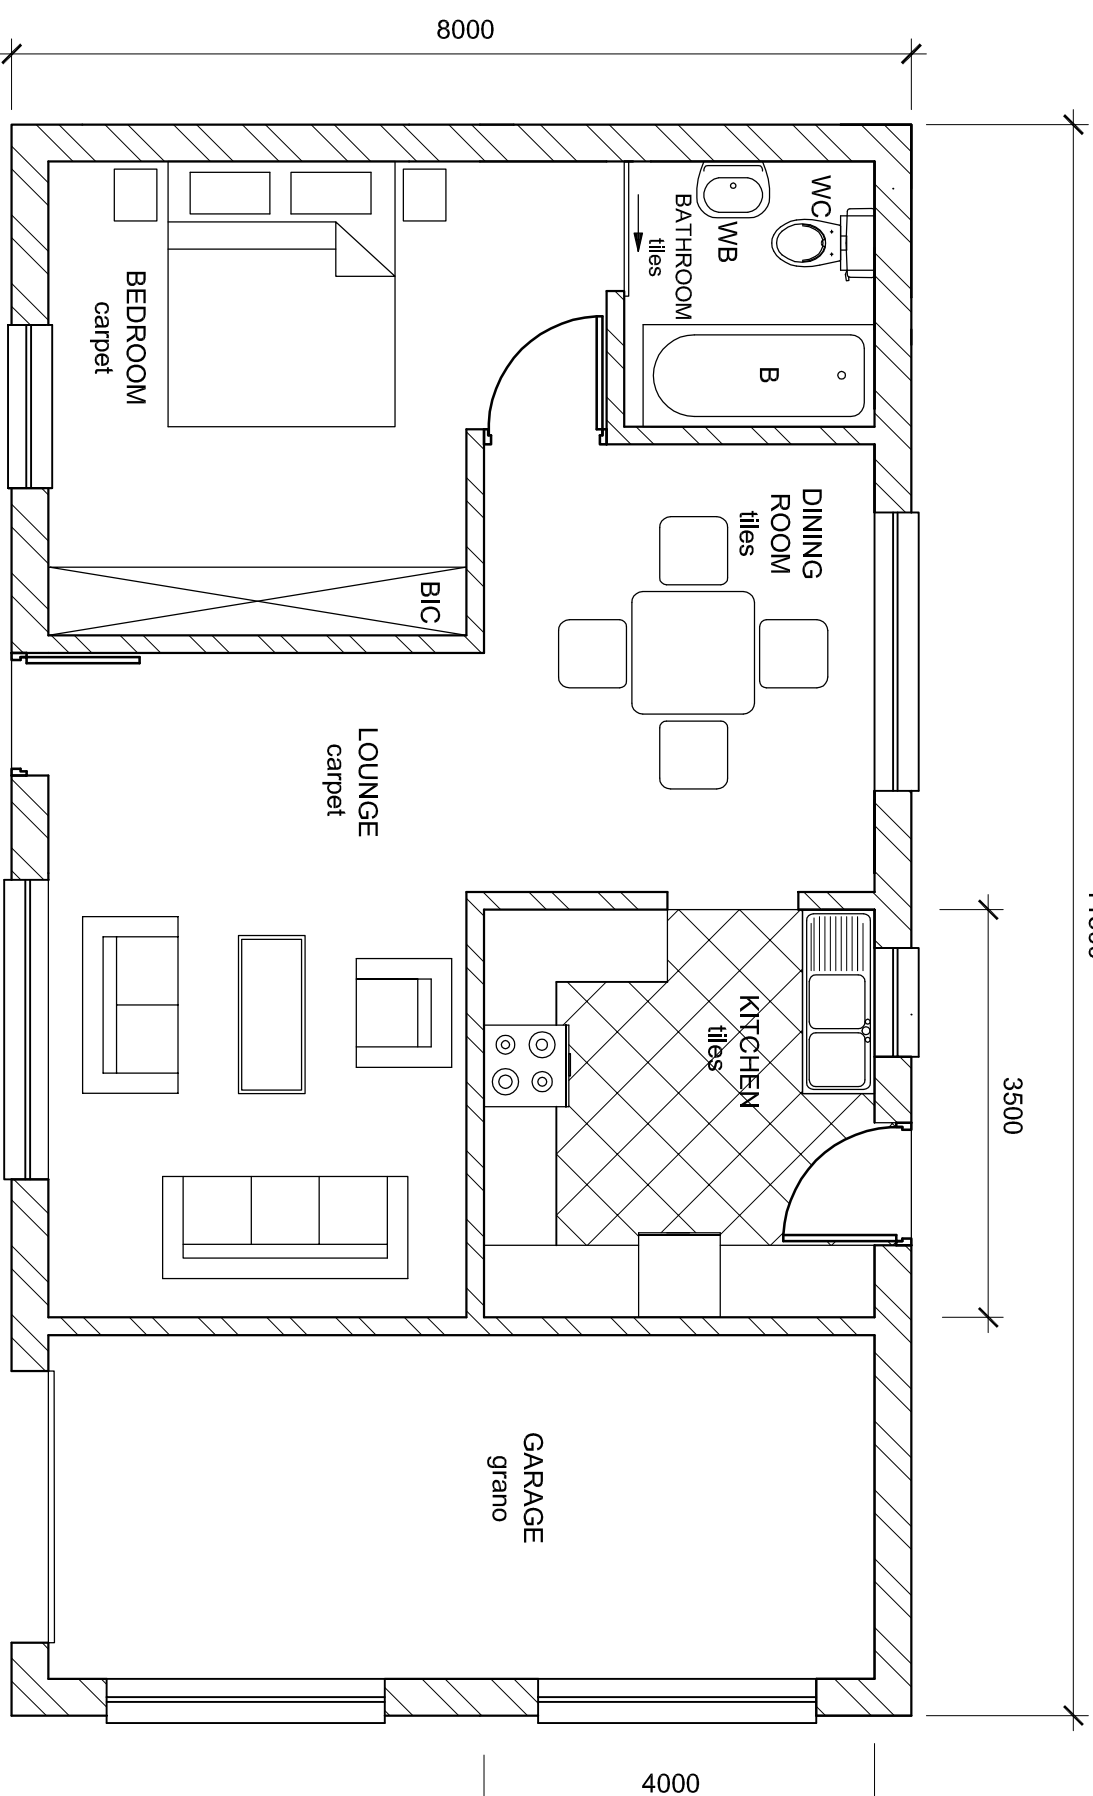[illegible]