
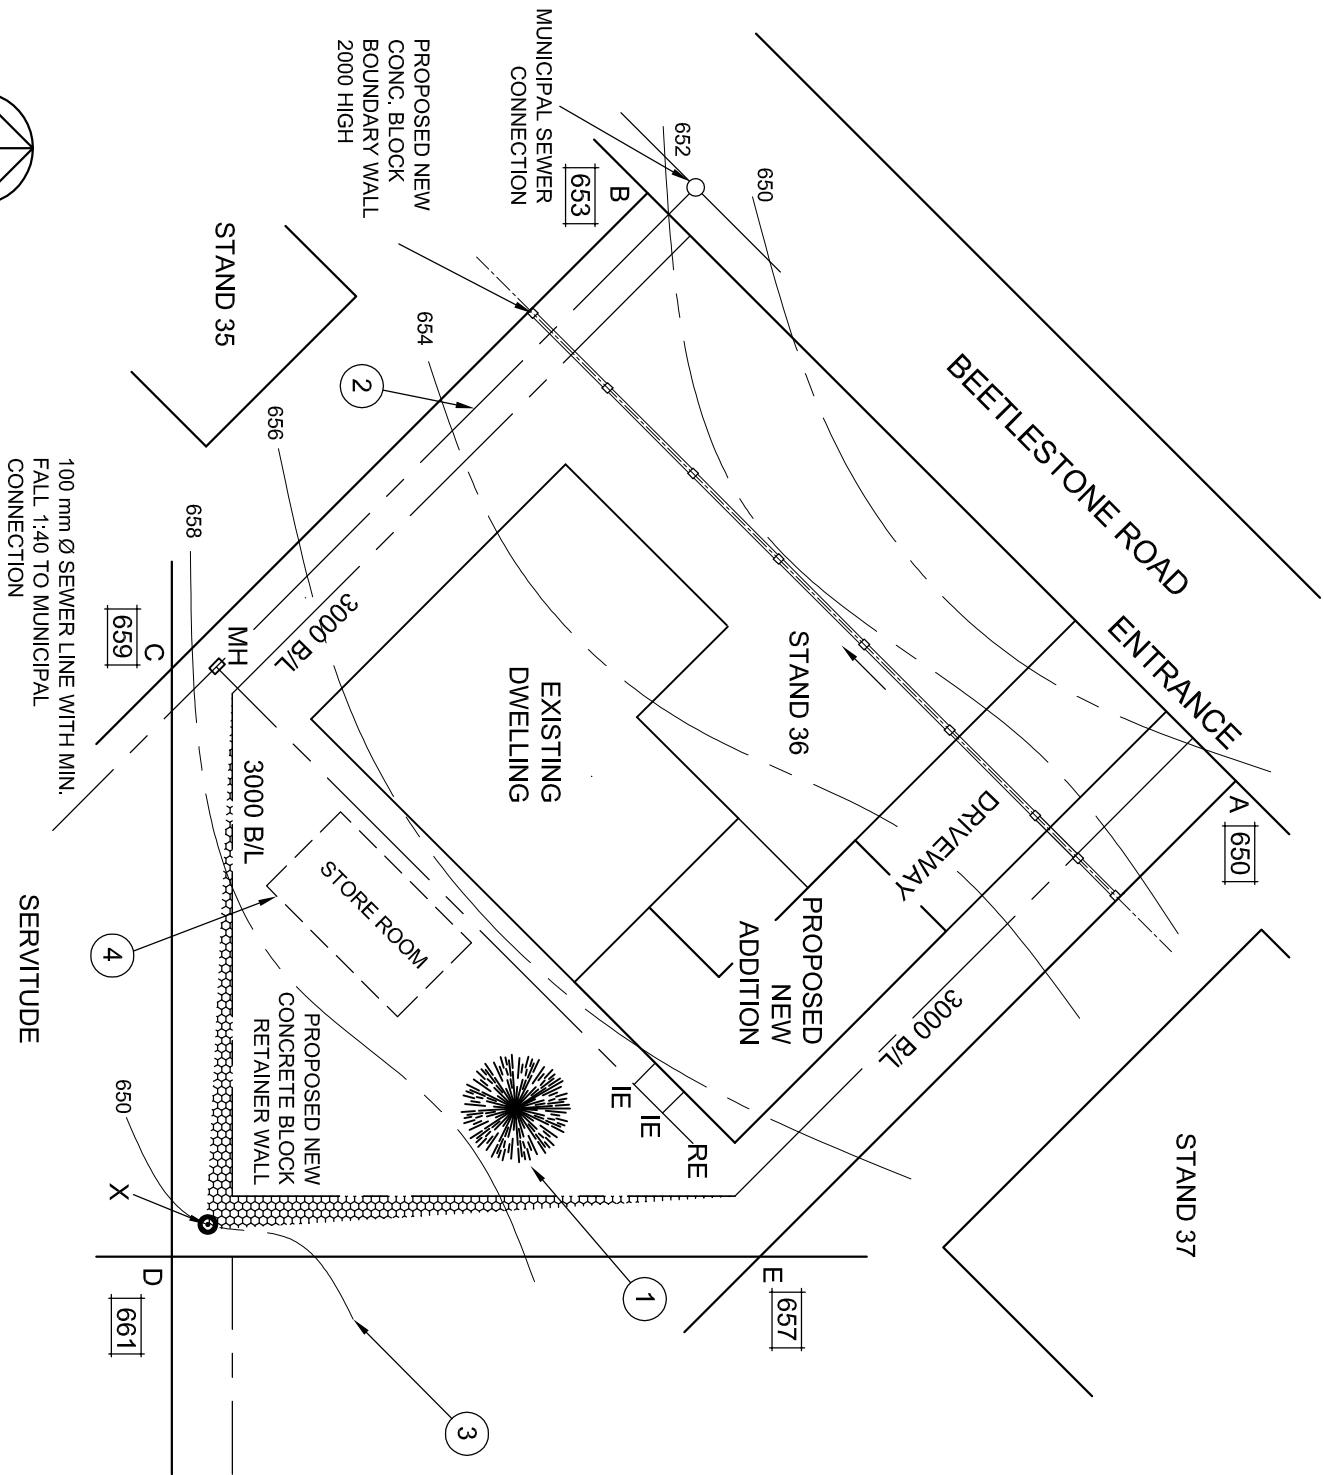


STAPLE

SURVEYORS REPORT SIDE LENGTHS	
AB	44000
BC	35000
CD	35000
DE	35000
EA	35000

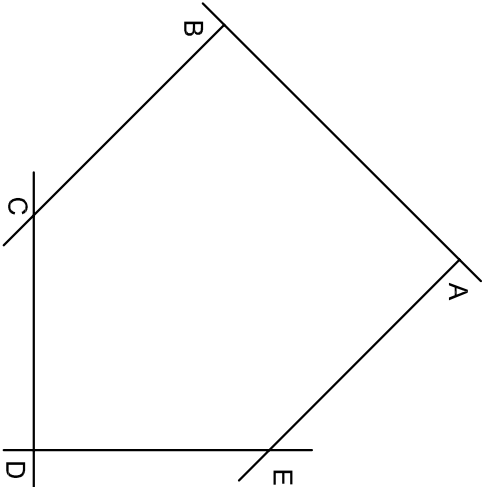

**QUESTION 1: ANALYTICAL (CIVIL)**

**Given:**

- A site plan and a table of questions that all refer to the site plan
- A surveyors report

**Instructions:**

Complete the table by neatly writing in the answers next to the questions. [24]

QUESTIONS		ANSWERS	
1	What is the scale of the drawing?		1
2	What type of drawing is this?		1
3	What is the erf number of the property?		1
4	What is the land to the south of the stand used for?		1
5	What is the stand number on the north eastern side of stand 36?		1
6	In what colour must the sewer line be indicated?		1
7	What material is specified for the proposed new boundary wall?		1
8	In which direction is the front of the house facing?		1
9	What does the abbreviation RE stand for?		1
10	What does the abbreviation B/L stand for?		1
11	What is feature 1 called?		1
12	What is feature 2 called?		1
13	What is feature 3 called?		1
14	Why is the line at 4 indicated as a broken line?		1
15	How many inspection eyes are there?		1
16	What is the fall of the existing sewer line?		1
17	What is the difference in height between corners C and D?		2
Show all the calculations for the following two questions			
18	What is the total length of the boundary in metres?		2
19	What is the total area of the site in m²?		4
TOTAL		24	

NAME	
NAME	
NAME	

2